


BENCH MARK VILLAGE OF DEERFIELD, IL

<u>LOCATION ADDRESS:</u> 665 ORCHARD ST. DEERFIELD, IL	<u>MONUMENT</u> 2007-18	<u>DEPTH</u> 15'	<u>ELEVATION:</u> 690.89	<u>NORTHING:</u> 2004629.55 <u>EASTING:</u> 1116614.68
--------------------------------------------------------------	----------------------------	---------------------	-----------------------------	-----------------------------------------------------------------

DESCRIPTION

SOUTH SIDE OF ORCHARD ST. & CAROLINE CT. AT 665 ORCHARD ST.

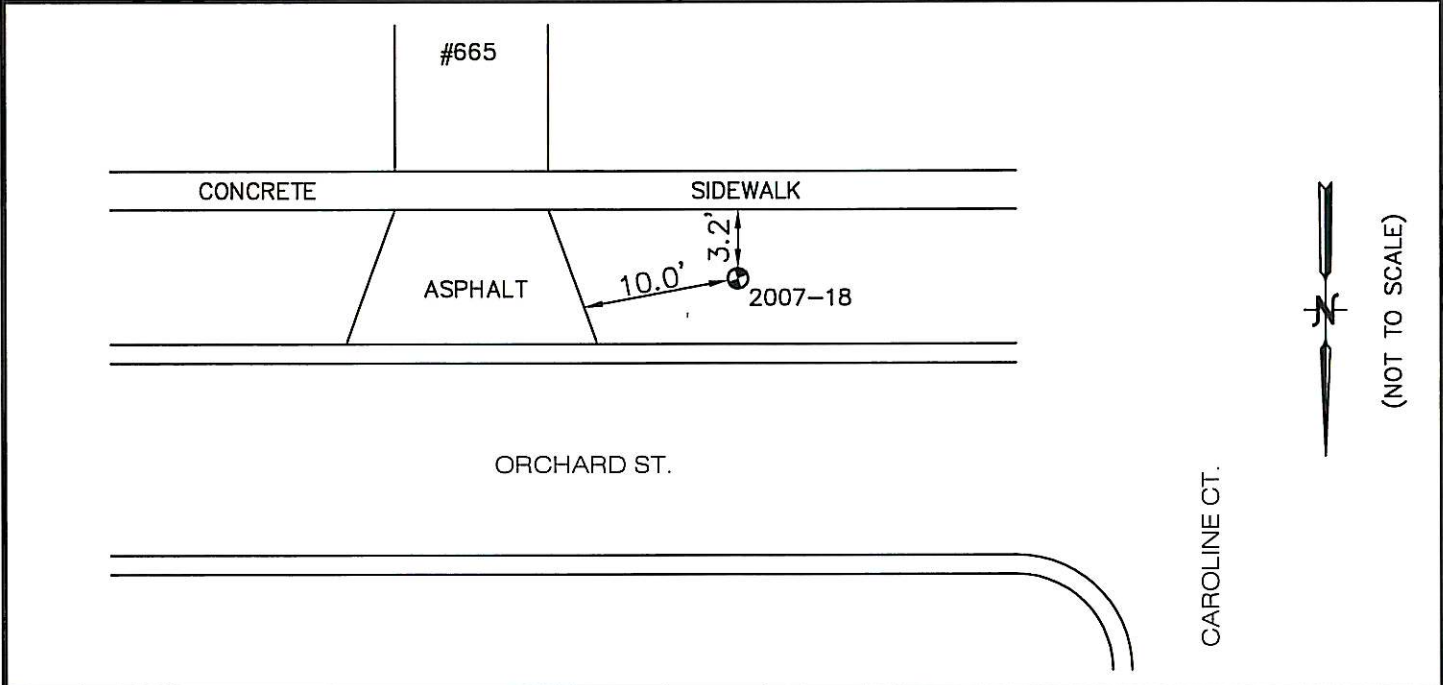

COORDINATE INFORMATION:
HORIZONTAL COORDINATES ARE BASED ON IL STATE
PLANE COORDINATES, EAST ZONE GRID AS
ESTABLISHED BY GPS OBSERVATION. ELEVATIONS
ARE BASED ON NAVD 88 OBTAINED BY DIFFERENTIAL
LEVELING METHODS.



PREPARED BY:
Hampton, Lenzini, and Renwick Inc.
380 Shepard Drive
Elgin, Illinois 60123-7010
847-697-6700