


BENCH MARK VILLAGE OF DEERFIELD, IL

<u>LOCATION ADDRESS:</u> 1466 WOODRIDGE CT. DEERFIELD, IL	<u>MONUMENT</u> 2007-04	<u>DEPTH</u> 9'	<u>ELEVATION:</u> 654.05	<u>NORTHING:</u> 2008446.25 <u>EASTING:</u> 1117817.51
---	-----------------------------------	---------------------------	---------------------------------	---

DESCRIPTION

SOUTHWEST CORNER OF WOODRIDGE CT. & WOODVALE AVE.
AT 1466 WOODRIDGE COURT

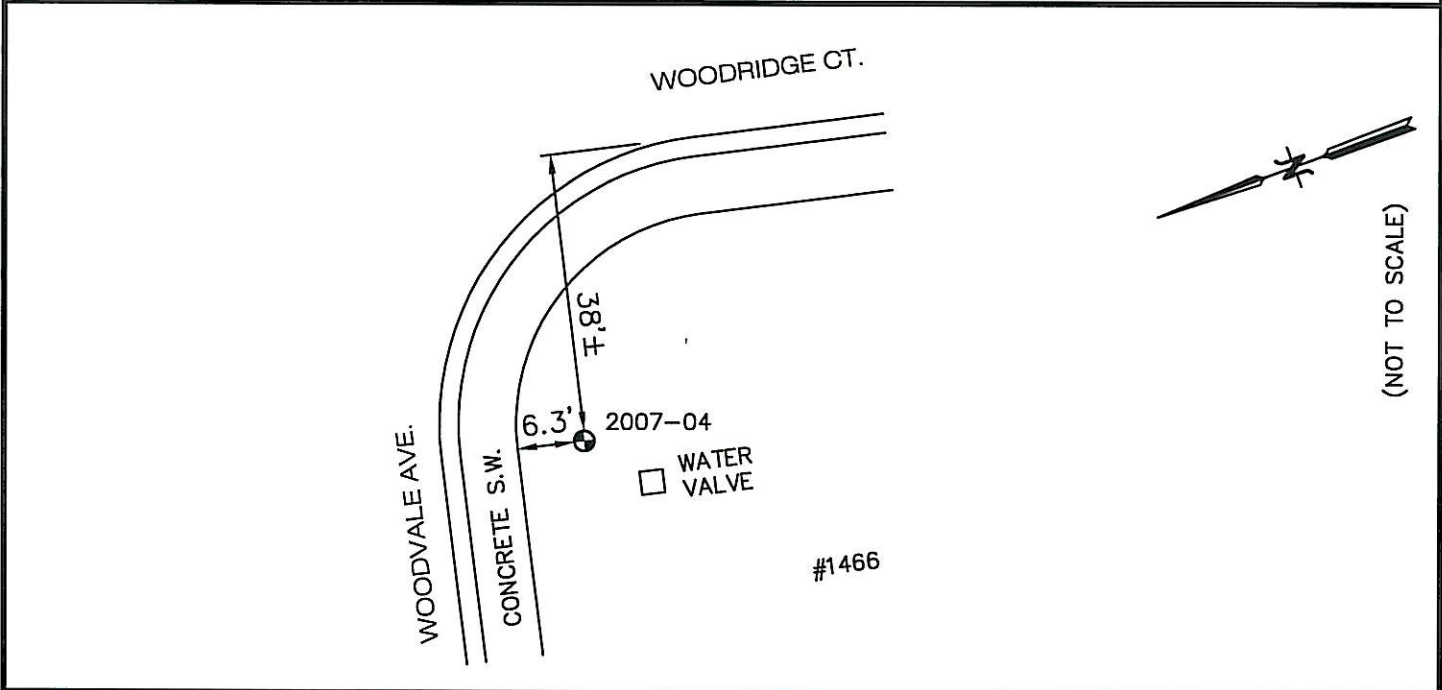

COORDINATE INFORMATION:
HORIZONTAL COORDINATES ARE BASED ON IL STATE PLANE COORDINATES, EAST ZONE GRID AS ESTABLISHED BY GPS OBSERVATION. ELEVATIONS ARE BASED ON NAVD 88 OBTAINED BY DIFFERENTIAL LEVELING METHODS.



PREPARED BY:
Hampton, Lenzini, and Renwick Inc.
380 Shepard Drive
Elgin, Illinois 60123-7010
847-697-6700