


BENCH MARK VILLAGE OF DEERFIELD, IL

<u>LOCATION ADDRESS:</u> 845 WOODWARD AV. DEERFIELD, IL	<u>MONUMENT</u> 2007-60	<u>DEPTH</u> 21'	<u>ELEVATION:</u> 658.23	<u>NORTHING:</u> 2004483.34 <u>EASTING:</u> 1113697.04
---	----------------------------	---------------------	-----------------------------	---

DESCRIPTION

EAST SIDE OF WOODWARD AV. & HOLLY LN. IN MAPLEWOOD PARK
NEAR 845 WOODWARD AVENUE

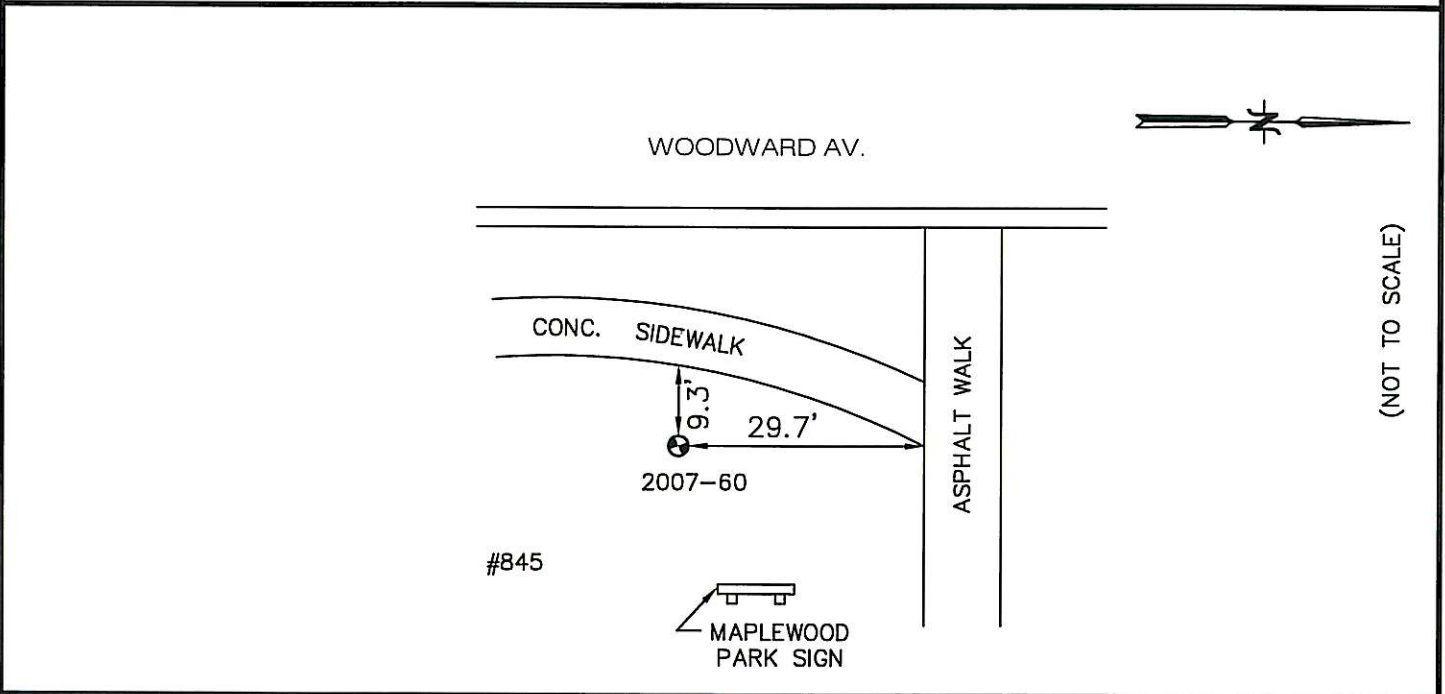

COORDINATE INFORMATION:
HORIZONTAL COORDINATES ARE BASED ON IL STATE PLANE COORDINATES, EAST ZONE GRID AS ESTABLISHED BY GPS OBSERVATION. ELEVATIONS ARE BASED ON NAVD 88 OBTAINED BY DIFFERENTIAL LEVELING METHODS.

	PREPARED BY: Hampton, Lenzini, and Renwick Inc. 380 Shepard Drive Elgin, Illinois 60123-7010 847-697-6700
--	---