


BENCH MARK VILLAGE OF DEERFIELD, IL

<u>LOCATION ADDRESS:</u> PUBLIC WORKS 465 ELM ST. DEERFIELD, IL	<u>MONUMENT</u> <h2 style="text-align: center;">2007-43</h2>	<u>DEPTH</u> <h2 style="text-align: center;">12'</h2>	<u>ELEVATION:</u> <h2 style="text-align: center;">675.91</h2>	<u>NORTHING:</u> 2001386.45 <u>EASTING:</u> 1115918.14
--	---	--	--	---

DESCRIPTION

465 ELM STREET
PUBLIC WORKS

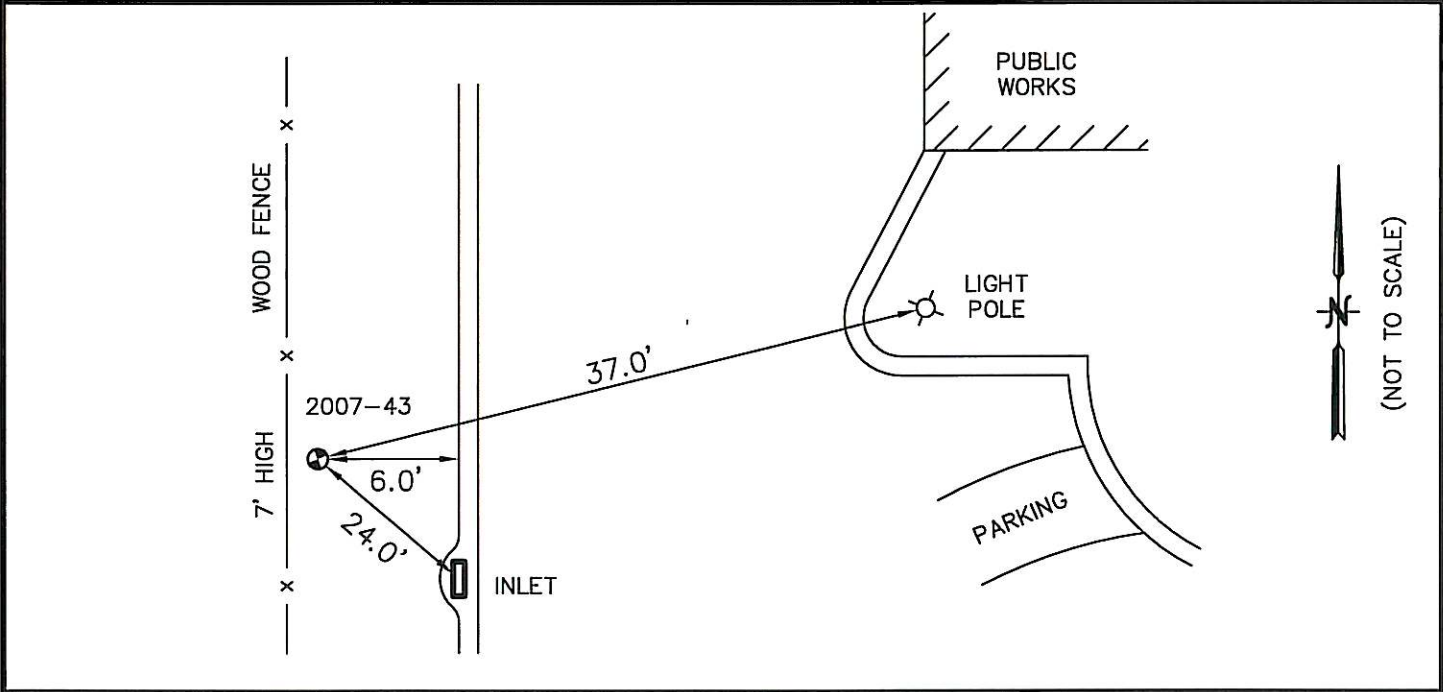

COORDINATE INFORMATION:
 HORIZONTAL COORDINATES ARE BASED ON IL STATE
 PLANE COORDINATES, EAST ZONE GRID AS
 ESTABLISHED BY GPS OBSERVATION. ELEVATIONS
 ARE BASED ON NAVD 88 OBTAINED BY DIFFERENTIAL
 LEVELING METHODS.



PREPARED BY:
 Hampton, Lenzini, and Renwick Inc.
 380 Shepard Drive
 Elgin, Illinois 60123-7010
 847-697-6700