


BENCH MARK VILLAGE OF DEERFIELD, IL

<u>LOCATION ADDRESS:</u> 1107 PRAIRIE AVE. DEERFIELD, IL	<u>MONUMENT</u> 2007-65	<u>DEPTH</u> 30'	<u>ELEVATION:</u> 663.13	<u>NORTHING:</u> 2005954.96 <u>EASTING:</u> 1112671.10
--	----------------------------	---------------------	-----------------------------	---

DESCRIPTION

NORTHEAST CORNER OF PRAIRIE AV. & SOMERSET AV.
AT 1107 PRAIRIE AVENUE

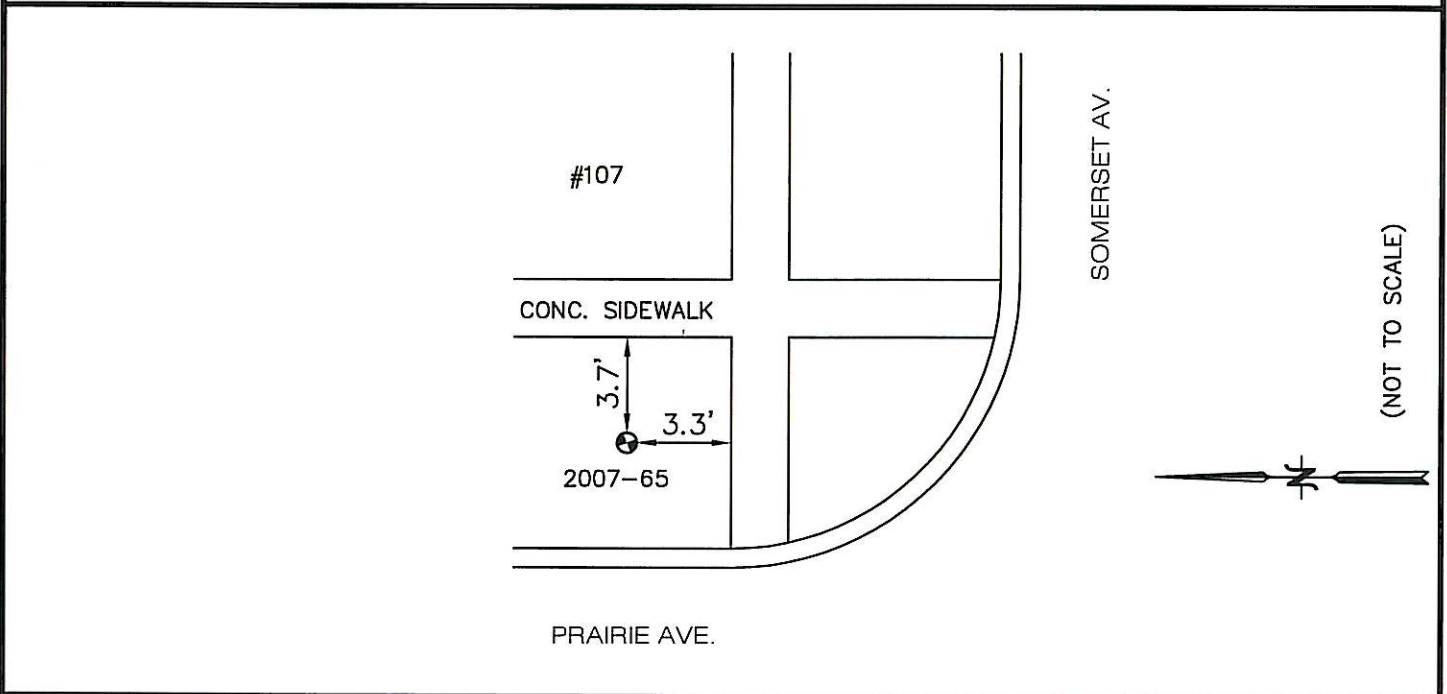

COORDINATE INFORMATION:
HORIZONTAL COORDINATES ARE BASED ON IL STATE
PLANE COORDINATES, EAST ZONE GRID AS
ESTABLISHED BY GPS OBSERVATION. ELEVATIONS
ARE BASED ON NAVD 88 OBTAINED BY DIFFERENTIAL
LEVELING METHODS.



PREPARED BY:
Hampton, Lenzini, and Renwick Inc.
380 Shepard Drive
Elgin, Illinois 60123-7010
847-697-6700